

NOTES:

- "WINDSOR" WINDOWS SHOWN
- ALL BEARING HEADERS TO BE (2) 2 x 10 UNLESS OTHERWISE NOTED.
- ALL 3 1/2" M.L. HEADERS TO BE L&L TIMBERSTRAND
- INDICATES (3) 2x STUDS UNLESS OTHERWISE NOTED


FOUNDATION NOTES:
(TOP COURSE FILLED SOLID)

- *ALL FOOTINGS:
(FTG. RATED @ 5000 PSI)*
(SEE NOTE #2 ON PAGE 7 OF 8 - CONST. NOTES)
- A** 12 c 12" CONCRETE BLOCK
20 x 8 CONCRETE FOOTING
 - B** 3 c 8" CONCRETE BLOCK
9 c 12" CONCRETE BLOCK
20 x 8 CONCRETE FOOTING
 - C** c 8" CONCRETE BLOCK
c 12" CONCRETE BLOCK
20 x 8 CONCRETE FOOTING
 - D** 2 x 6 STUDS 16" o.c.
5 c 12" CONCRETE BLOCK
20 x 8 CONCRETE FOOTING
 - E** 2 x 6 STUDS 16" o.c.
1 c 8" CONCRETE BLOCK
4 c 12" CONCRETE BLOCK
20 x 8 CONCRETE FOOTING
 - F** 2 x 6 STUDS 16" o.c.
1 c 6" HALF - HIGH
4 c 8" CONCRETE BLOCK
16 x 8 CONCRETE FOOTING
 - G** c 12" CONCRETE BLOCK
20 x 8 CONCRETE FOOTING
 - H** 1 c 6" CONCRETE BLOCK
4 c 8" CONCRETE BLOCK
20 x 8 CONCRETE FOOTING
 - I** 1 c 6" CONCRETE BLOCK
4 c 12" CONCRETE BLOCK
20 x 8 CONCRETE FOOTING
 - J** 2 x 4 STUDS 16" o.c.
1 c 4" HALF - HIGH
20 x 8 CONCRETE FOOTING
 - K** 2 x 6 STUDS 16" o.c.
w/ MID-SPAN BLOCKING
1 c 6" HALF - HIGH
20 x 8 CONCRETE FOOTING
 - L** (3) 2 x 4 STUDS
30 x 30 x 12 CONC. PAD
 - M** (3) 2 x 6 STUDS
30 x 30 x 12 CONC. PAD
 - N** 3/4" FOIL-BACKED FOAM INSULATION (R - 5.0)
 - O** 3/4" FOIL - BACKED FOAM INSULATION (R - 5.0)
2 x4 STUDS 24" o.c.
 - P** 2" RIGID FOAM INSULATION (R - 10.0) (ON EXTERIOR CONCRETE BLK. WALLS)
 - R** 2" RIGID FOAM INSULATION (R - 10.0)(ON INTERIOR OF CONCRETE BLK. WALL AT WALKOUT WALLS)

MECHANICAL SPECS. :

FURNACE - BRYANT
912SB48080
*w/ PROGRAMMABLE
THERMOSTAT*
NAT. GAS
W. HEATER- A. O. SMITH
ENT50202172S19
ELECTRIC
AIR COND. - BRYANT
BA13NAO30
ELECTRIC


WINDOW AND PATIO DOOR LIST			
WINDOWS/ PATIO DOORS	ROUGH OPENING	STC.	U
5442 S/B	4'-6" x 3'-6 1/4"	30	.28
6068 OX	6'-0 1/2" x 6'-8 1/2"	30	.28

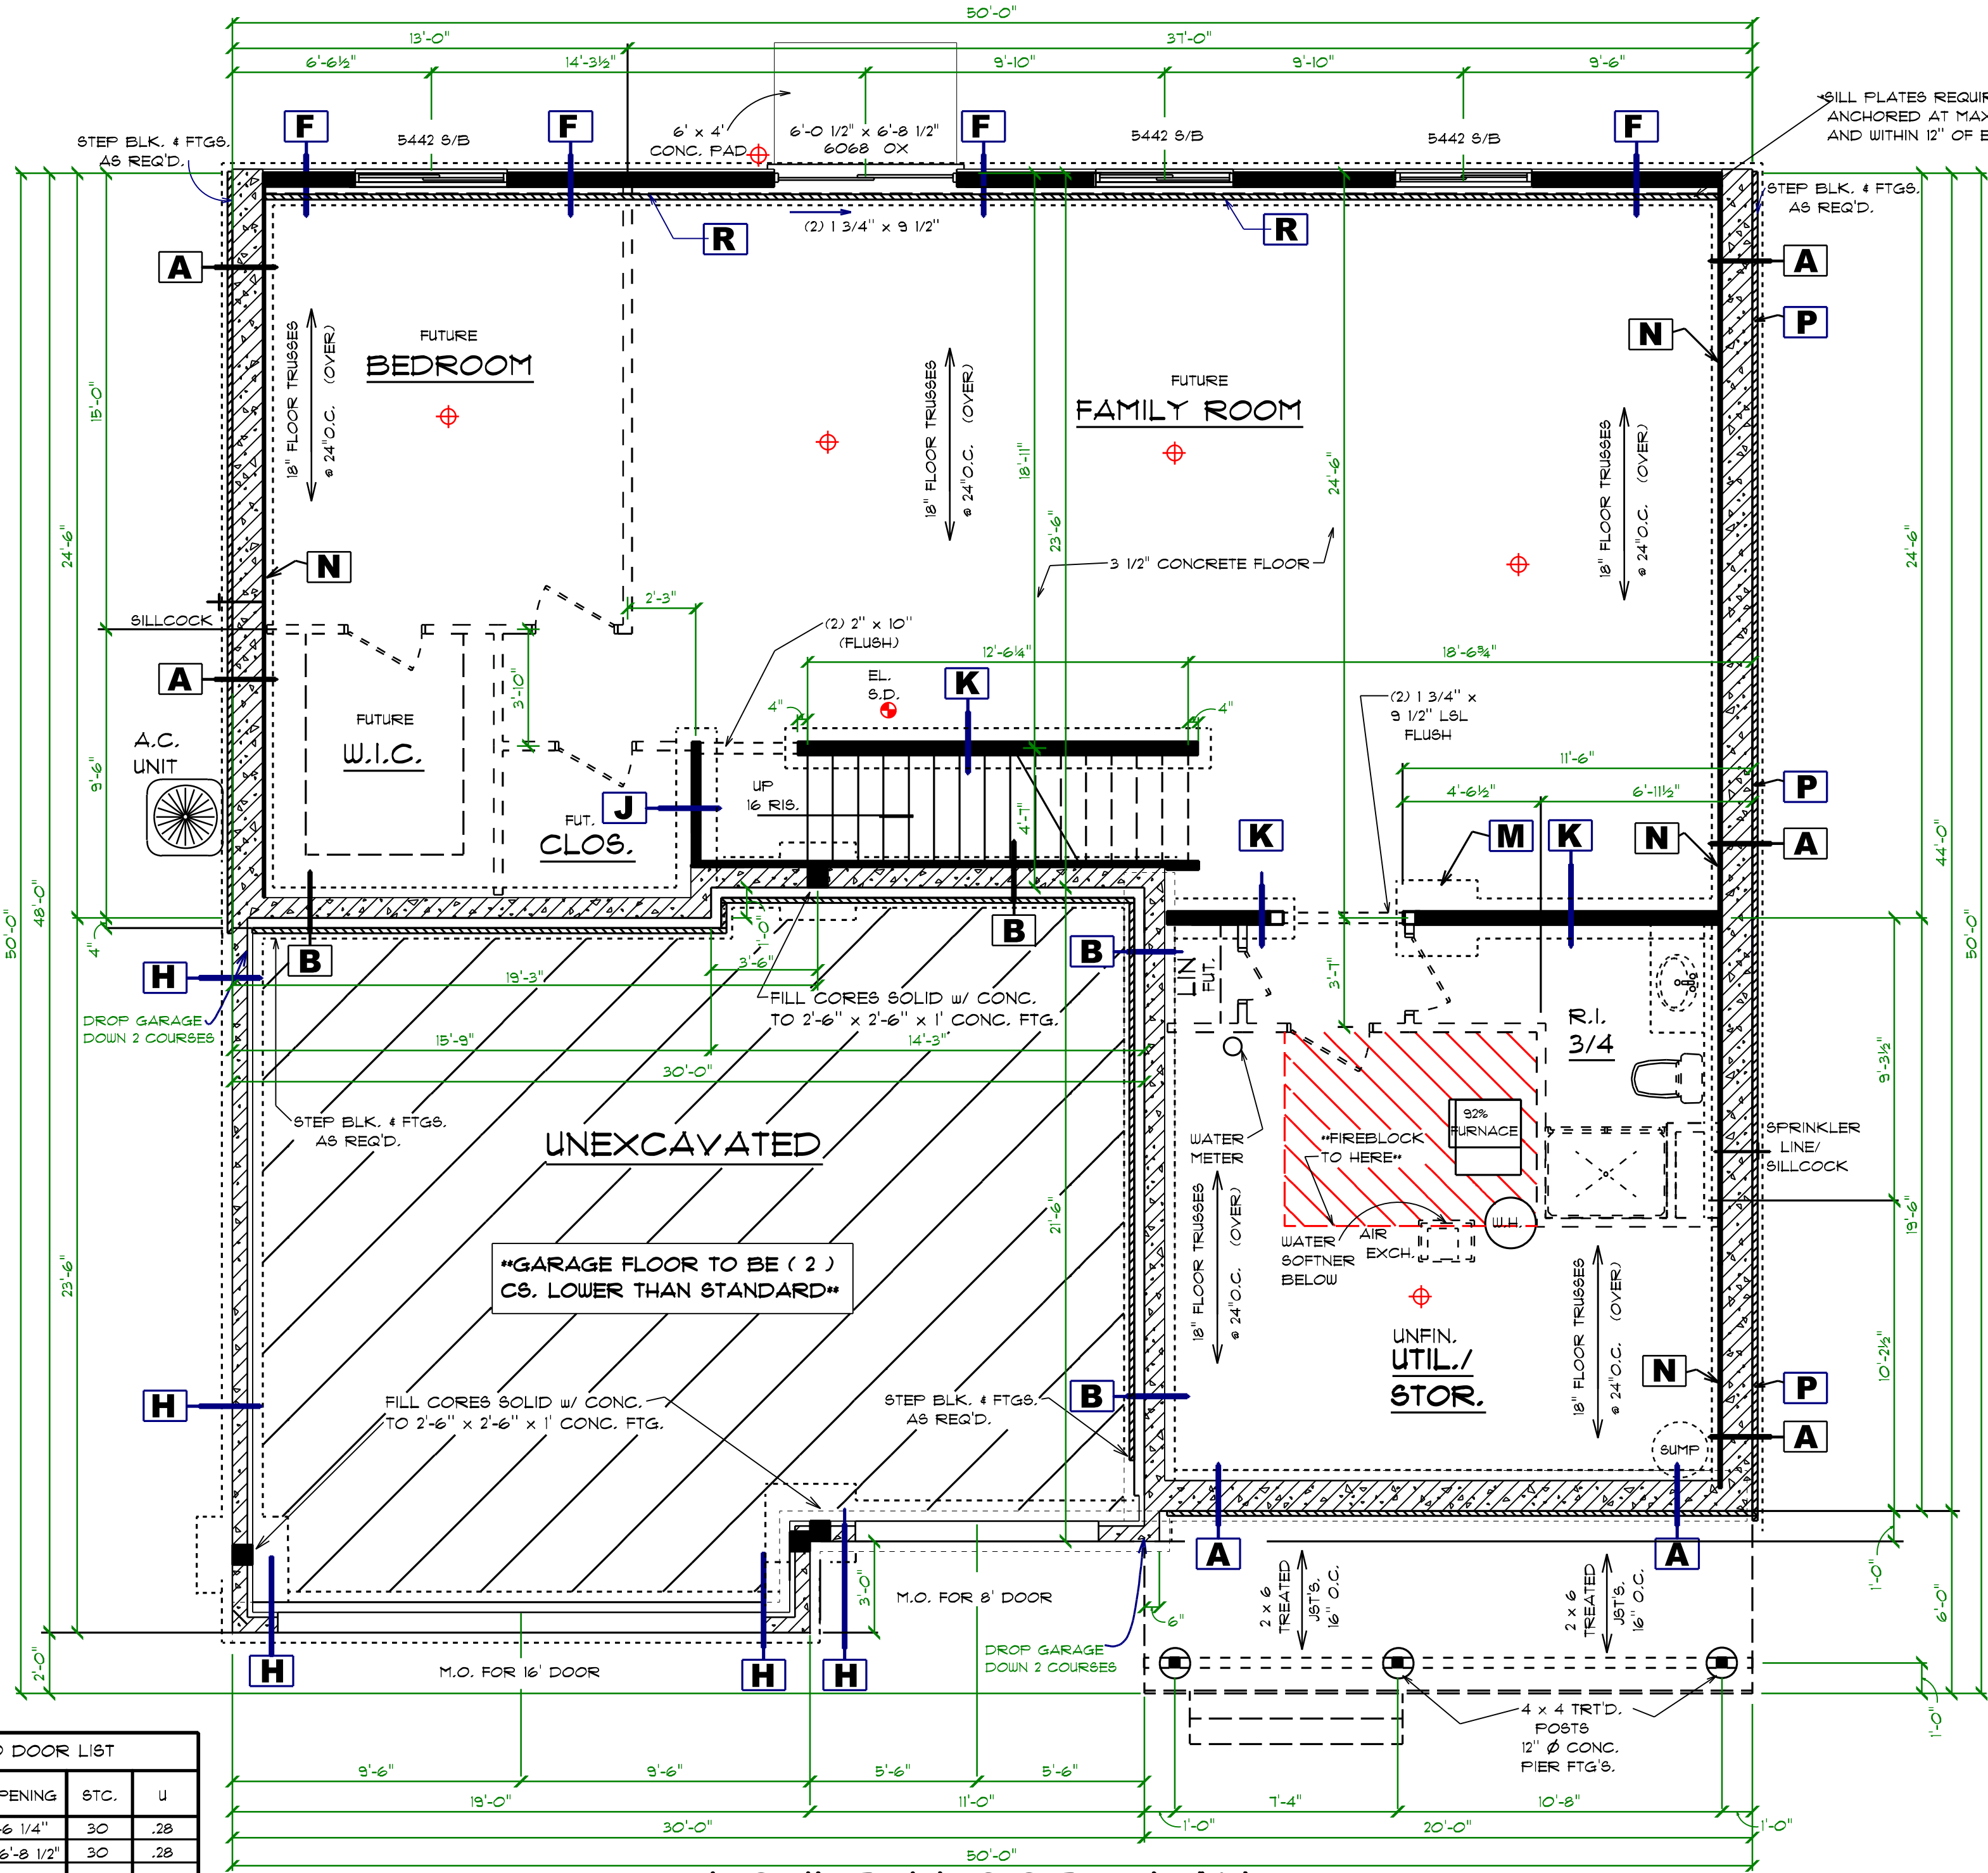

LOWER FLOOR PLAN C

(w/ WALKOUT OPTION)




1/4" = 1'-0"

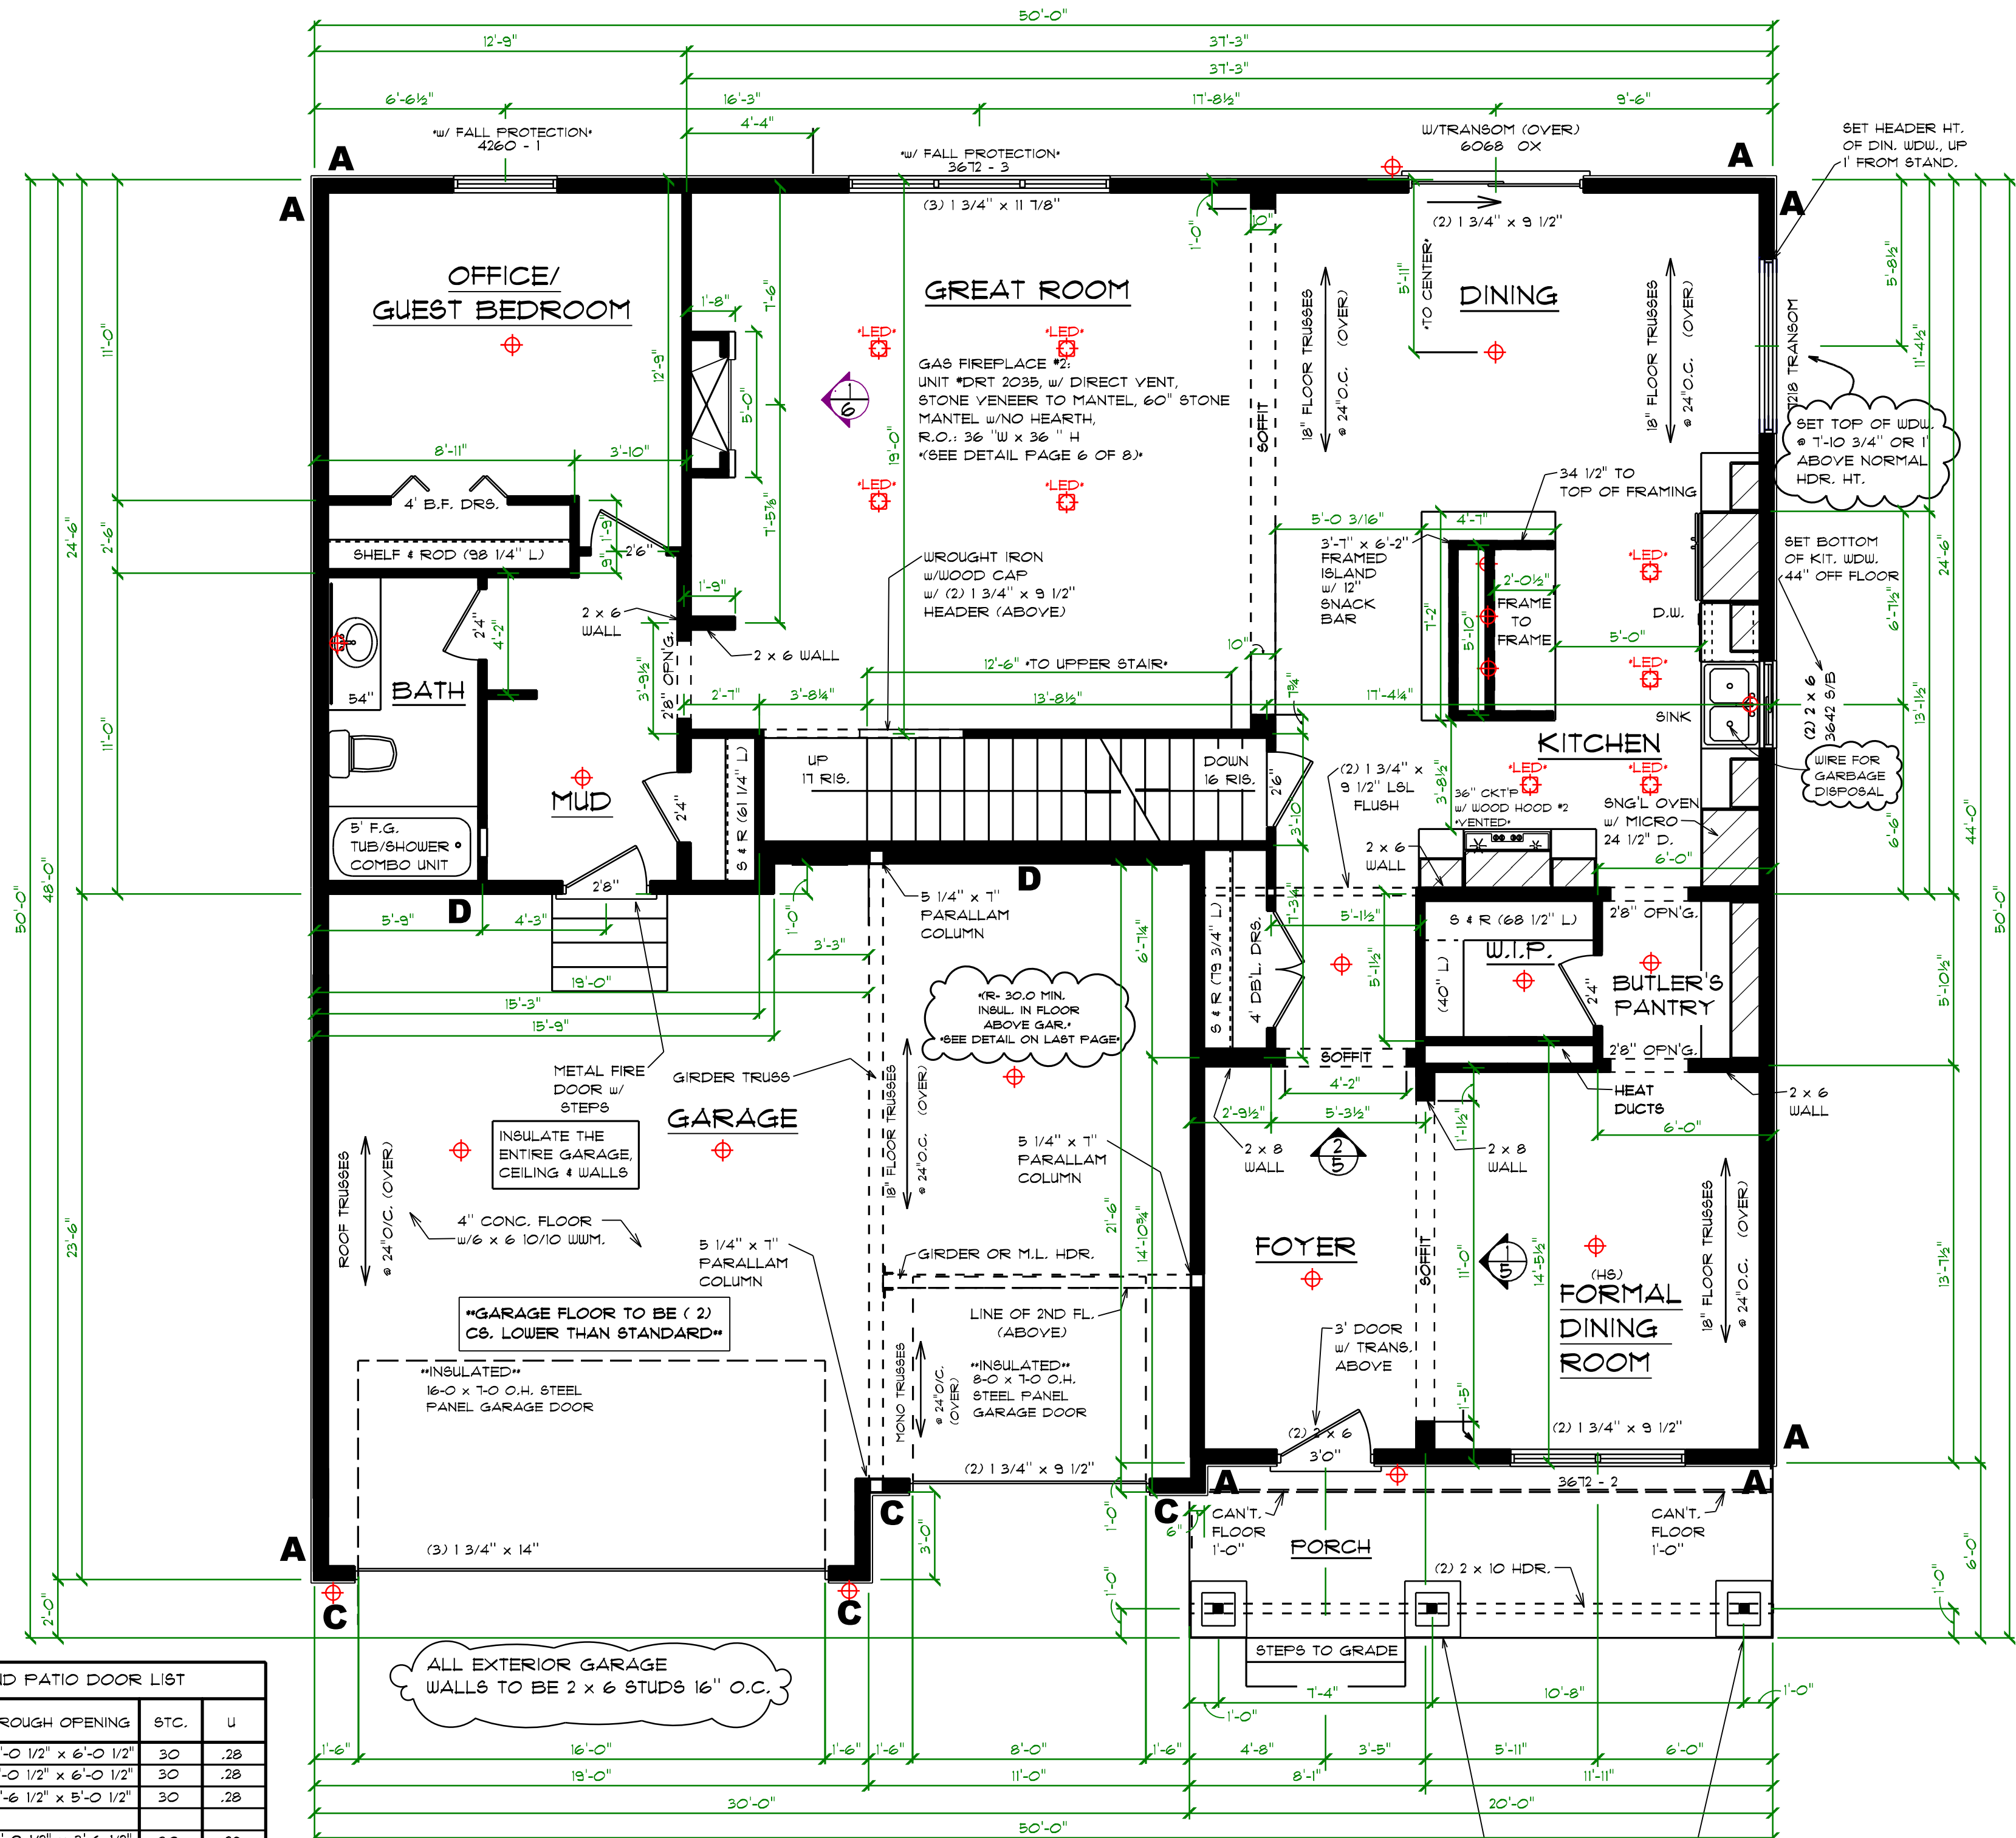

- NOTES:**
- * "WINDSOR" WINDOWS SHOWN
 - * 9' - 1 1/8" PLATE HEIGHT THIS ENTIRE LEVEL
 - * FRAME ALL EXT. WALLS w/ 2" x 6" STUDS @ 16" O.C.
 - * ALL BEARING HEADERS TO BE (2) 2 x 10 UNLESS OTHERWISE NOTED.
 - * ALL 9 1/2" M.L. HEADERS TO BE L&L TIMBERSTRAND
 - * [Symbol] = INDICATES (3) 2x STUDS UNLESS OTHERWISE NOTED
 - * BRACED WALLS: A,B,C, & D. (SEE CONST. NOTES ON PAGE 1 OF 8)

WINDOW AND PATIO DOOR LIST			
WINDOWS/ PATIO DOORS	ROUGH OPENING	ETC.	U
3612 - 2 w/ FALL PROTECTION	6'-0 1/2" x 6'-0 1/2"	30	.28
3612 - 3 w/ FALL PROTECTION	9'-0 1/2" x 6'-0 1/2"	30	.28
4260 - 1 w/ FALL PROTECTION	3'-6 1/2" x 5'-0 1/2"	30	.28
3642 S/B	3'-0 1/2" x 3'-6 1/2"	30	.28
7218 TRANSOM	6'-0 1/2" x 1'-6 1/2"	30	.26
6068 OX w/ TRANS.	6'-0 1/2" x 92 1/2"	30	.28

FIRST FLOOR PLAN C
1/4" = 1'-0" 1604#

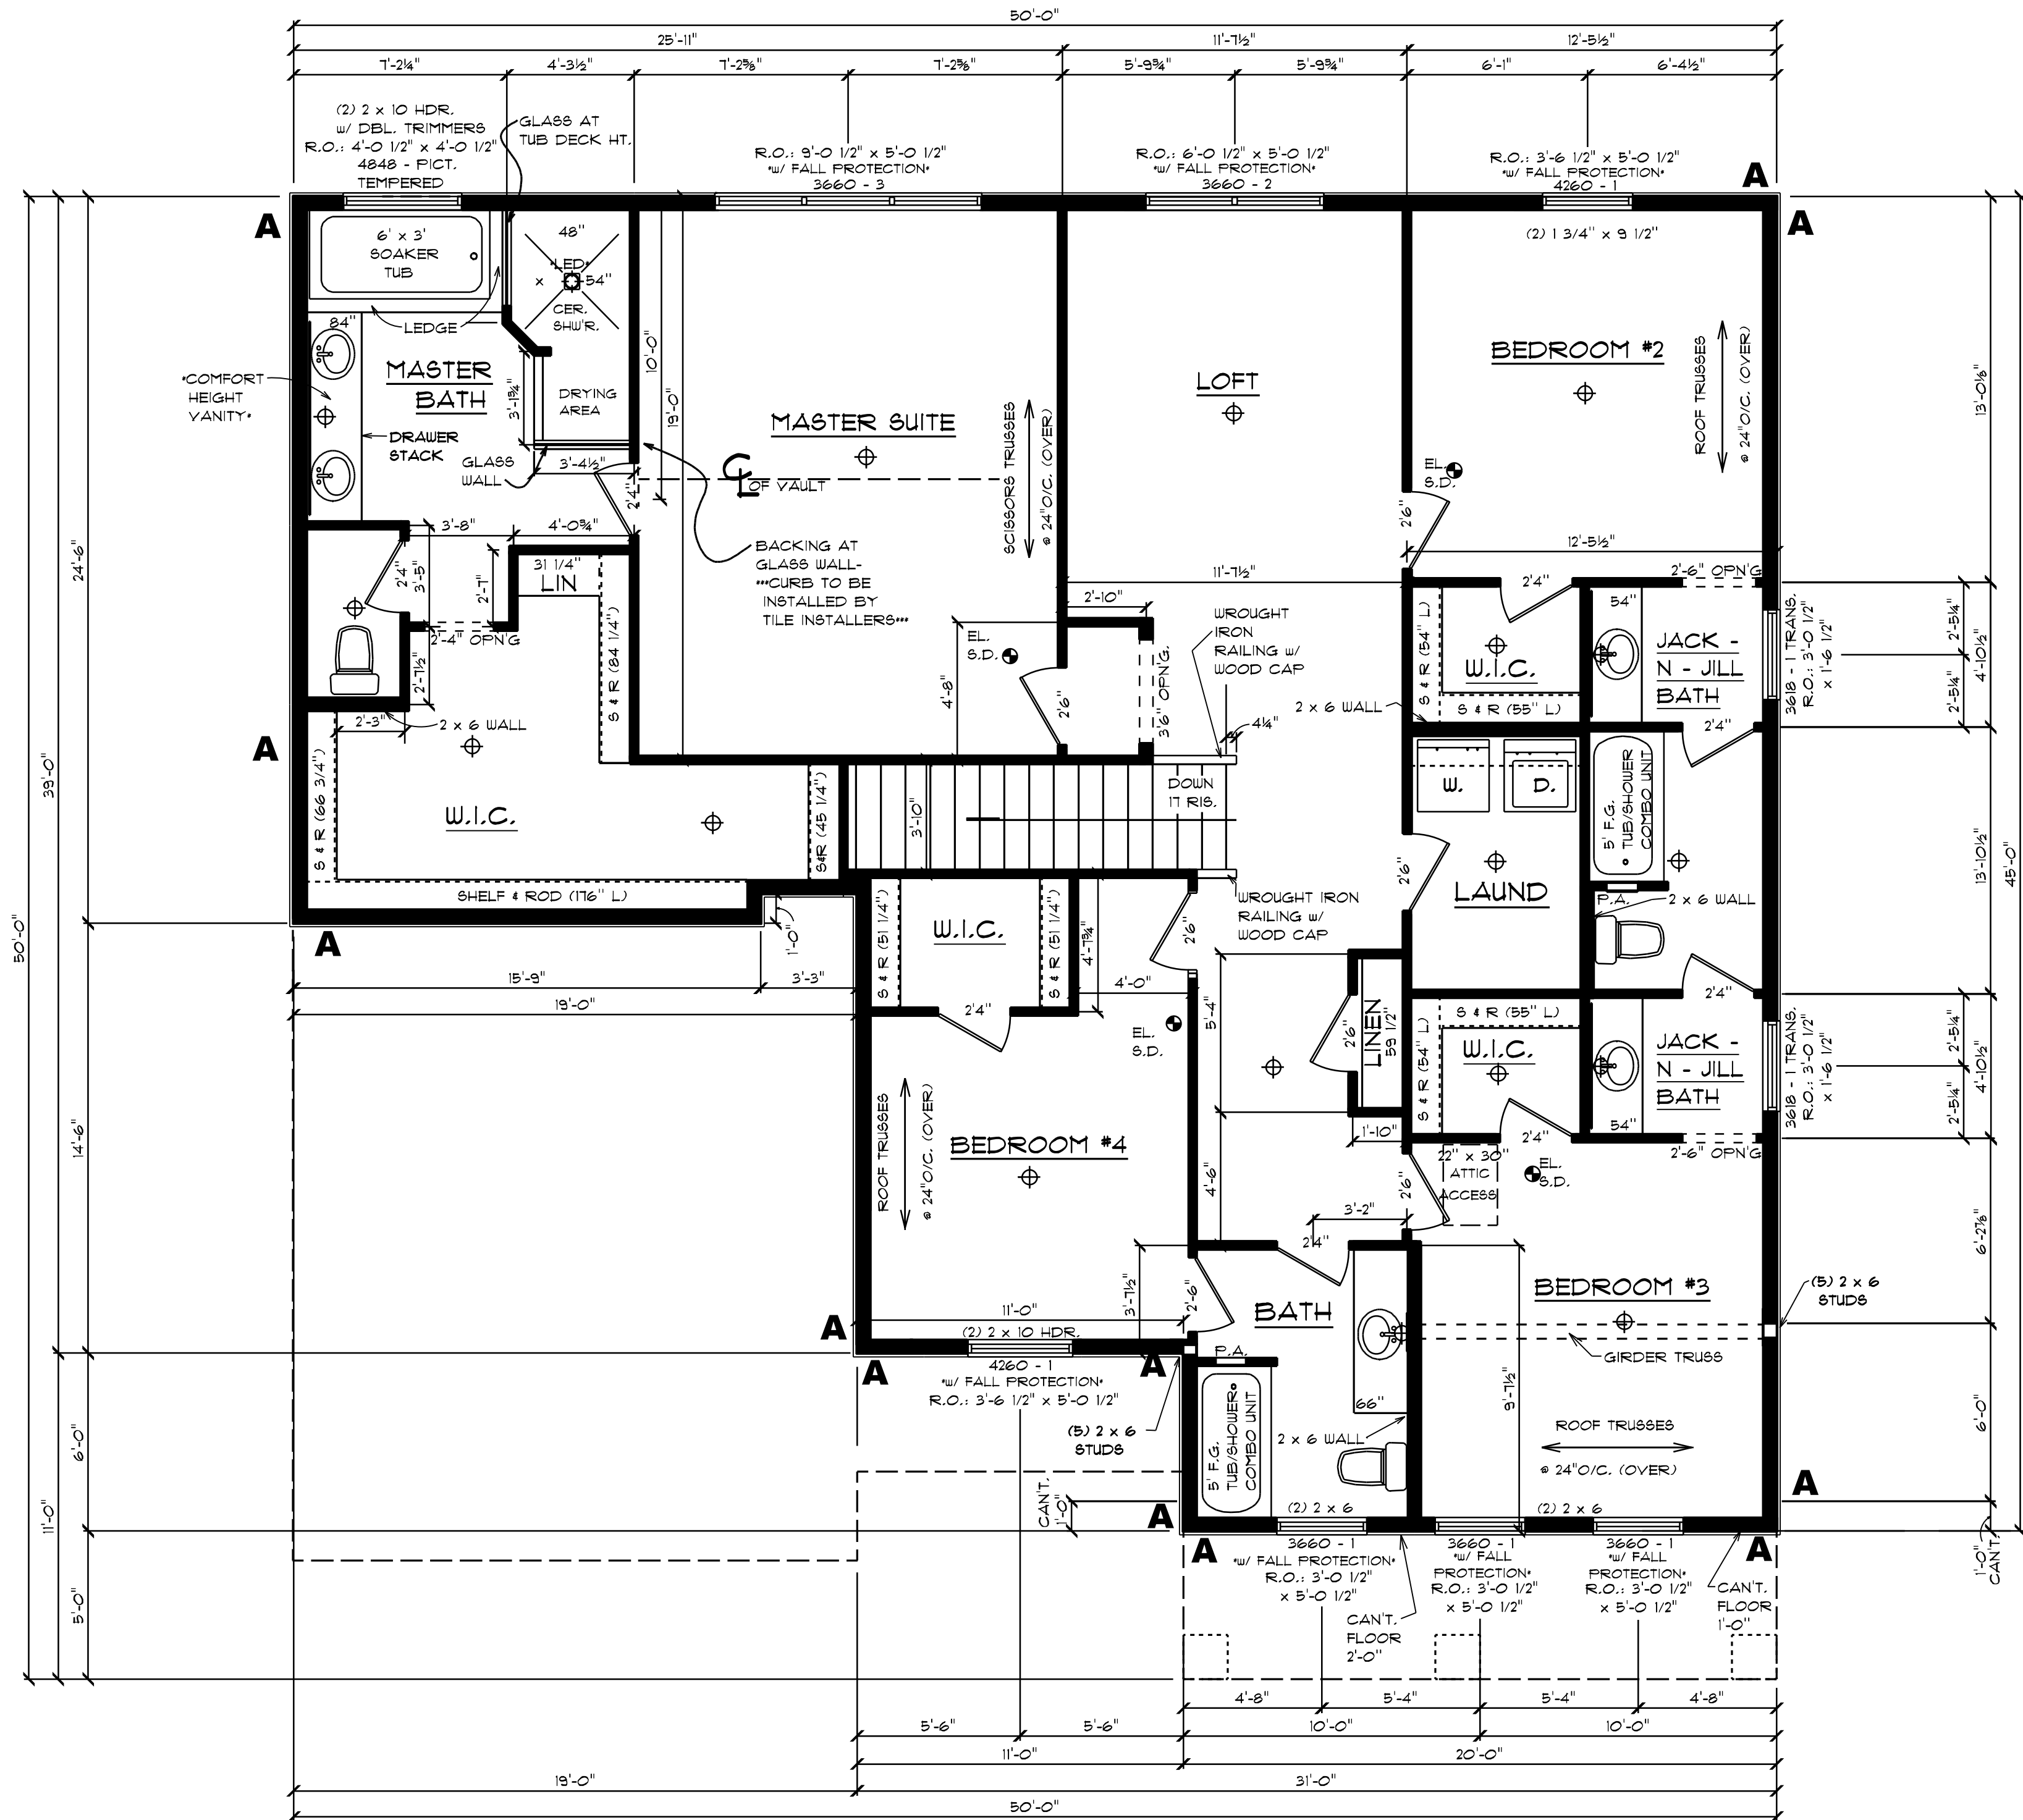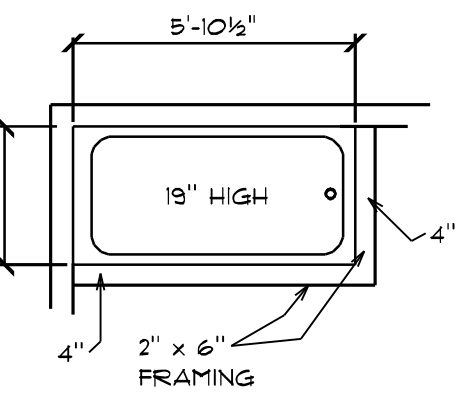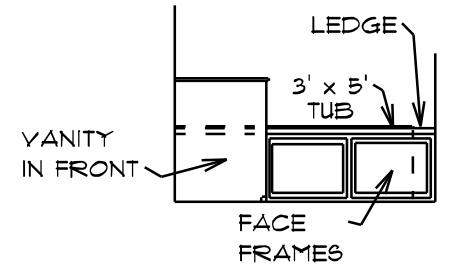

- NOTES:**
- "WINDSOR" WINDOWS SHOWN
 - 8' - 1 1/8" PLATE HEIGHT THIS ENTIRE LEVEL
 - FRAME EXT. WALLS @ 2" x 6" STUDS @ 16" O.C.
 - ALL BEARING HEADERS TO BE (2) 2 x 10 UNLESS OTHERWISE NOTED.
 - ALL 9 1/2" M.L. HEADERS TO BE LSL TIMBERSTRAND
 - INDICATES (3) 2x STUDS UNLESS OTHERWISE NOTED
 - BRACED WALLS: A,B,C,D (SEE CONST. NOTES ON PAGE 7 OF 8)

SECOND FLOOR PLAN C

1/4" = 1'-0"

1800#

